


# Wilkins Residence Pool and Surrounds Master Plan

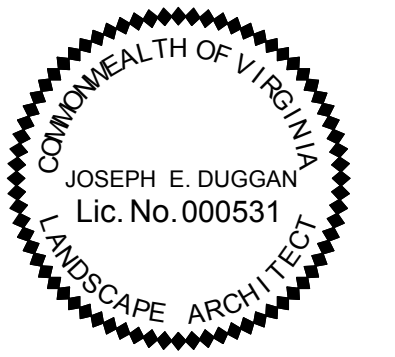

151 Windy Hill Lane, Winchester, VA 22602  
540)974-2475 www.jdugganandassociates.com

**Consultant**

**Project Title**  
Pool and Surrounds

**Drawing Title**  
Grading Plan


**Project Manager**  
J Duggan RLA

**Drawn By**  
TM/JD **Scale**  
As Shown

**Reviewed By**  
JD **Drawing No.**


**Date**  
08-23-2015

**CAD File**  
4 of 5  
Total Sheets

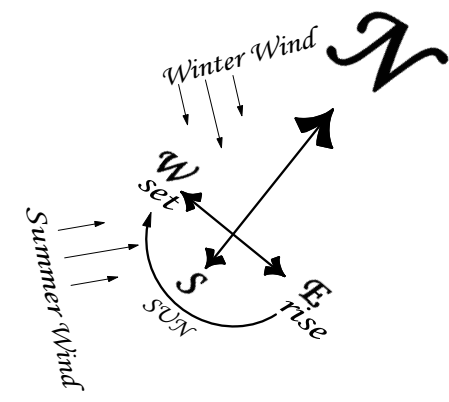

DENSE VEGETATION

## Grading Plan scale 1/8" = 1'-00"

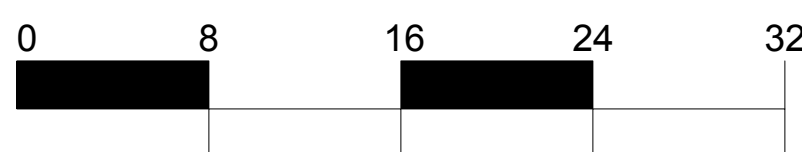

Graphic Scale  
1/8"=1'-00"

**Note:**

These are not construction documents-final layout and dimensioning of all proposed items to be finalized by contractor during bidding process. J. Duggan Associates is not responsible for problems arising from use of these documents for actual construction.

