

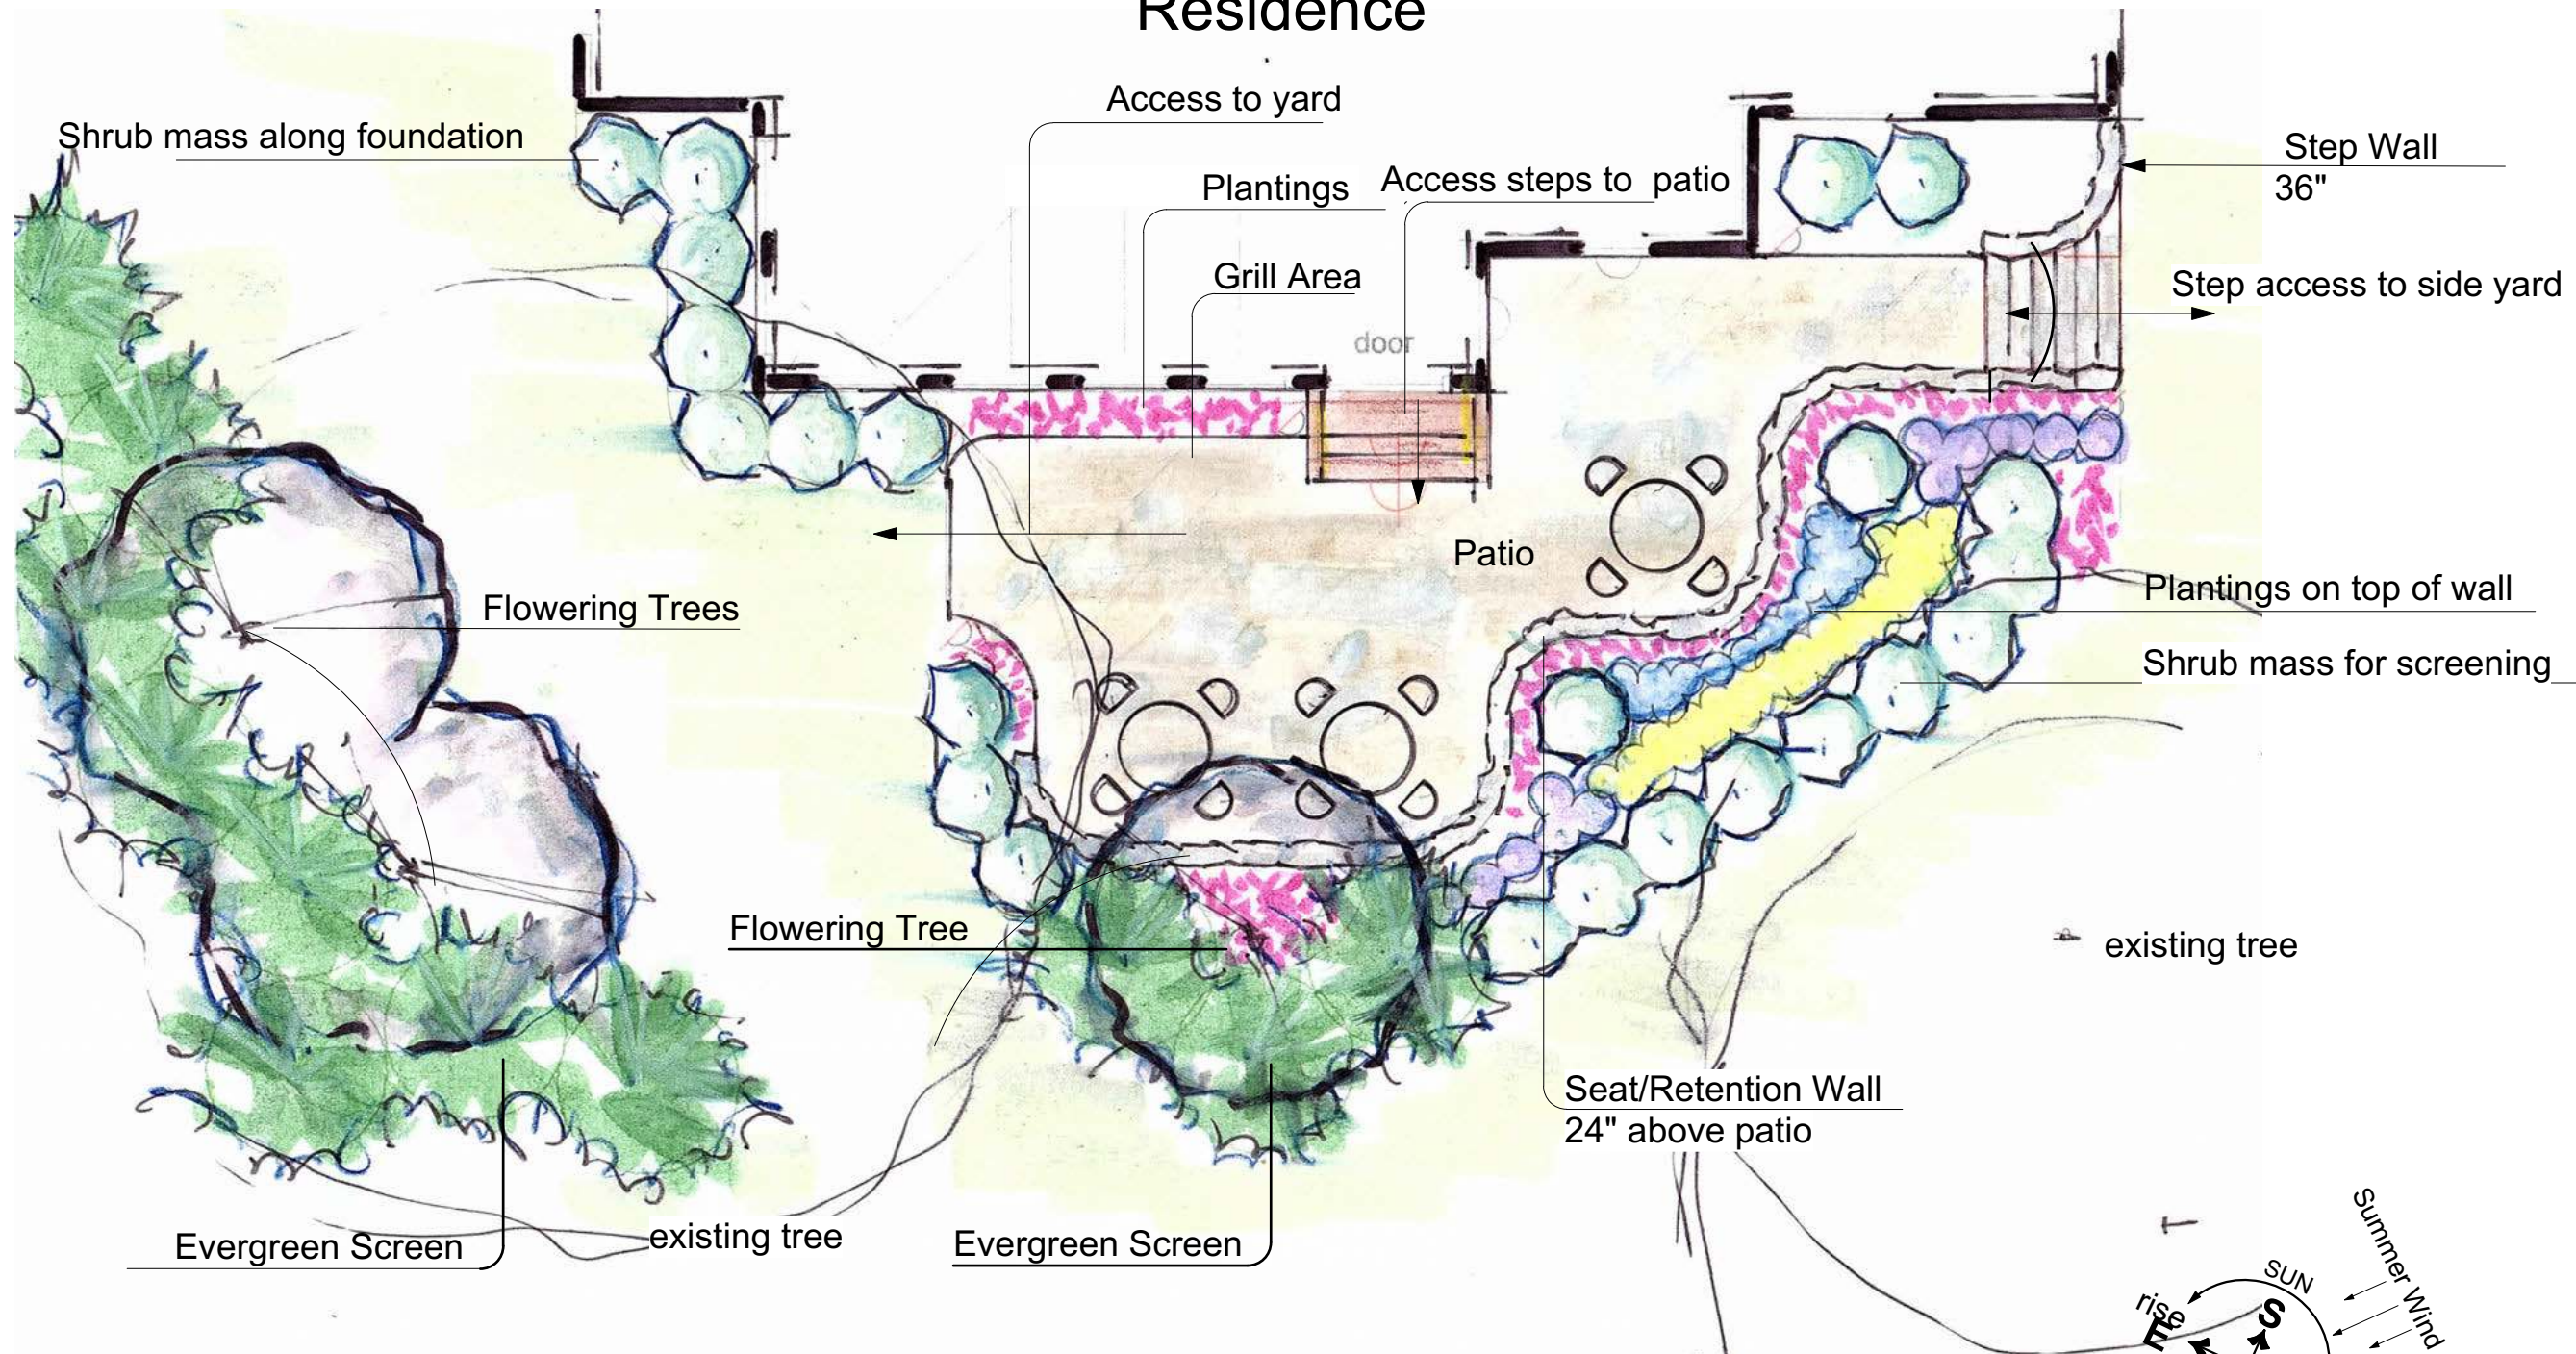



Residence

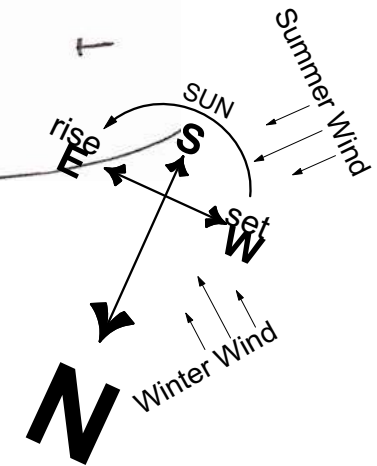

Plan View

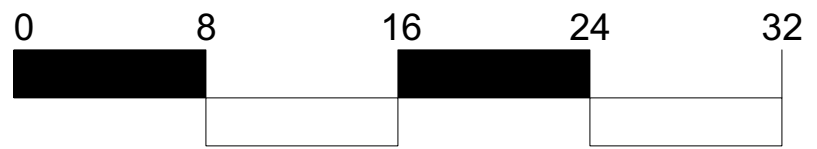

Adanistch Residence
Rear Yard Schematic

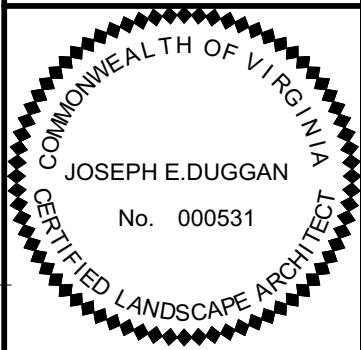

No.	Date	Revisions

P.O. Box 605
Front Royal, Virginia, 22630
www.JdugganAssociates.com
540-974-2475

Consultant

Project Title
Rear Yard Schematic

Drawing Title
Construction Documentation

Project Manager
J Duggan RLA

Drawn By _____ Scale _____

Reviewed By
JD Drawing No. _____

Date
8-25-16

CAD File _____ 1 of 4 Total Sheets