


Adanistch Residence
Rear Yard Schematic



No.	Date	Revisions

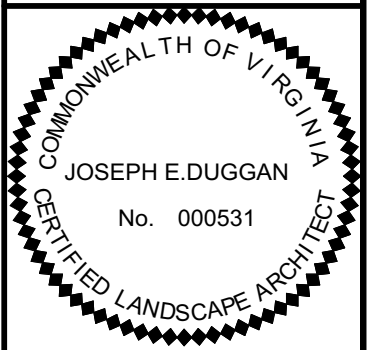

P.O. Box 605
Front Royal, Virginia, 22630
www.JdugganAssociates.com
540-974-2475

Consultant

Project Title
Rear Yard Schematic

Drawing Title
Hardscapes

Project Manager
J Duggan RLA




Drawn By
Scale

Reviewed By
JD
Drawing No.

Date
8-25-16

CAD File
2 of 4
Total Sheets

Residence

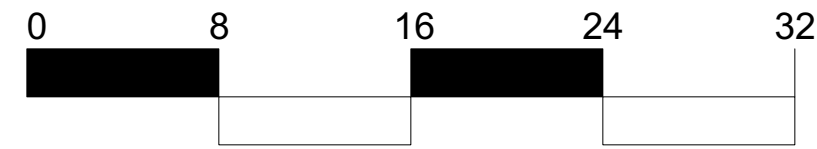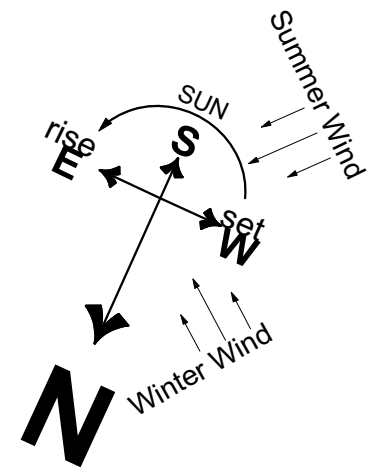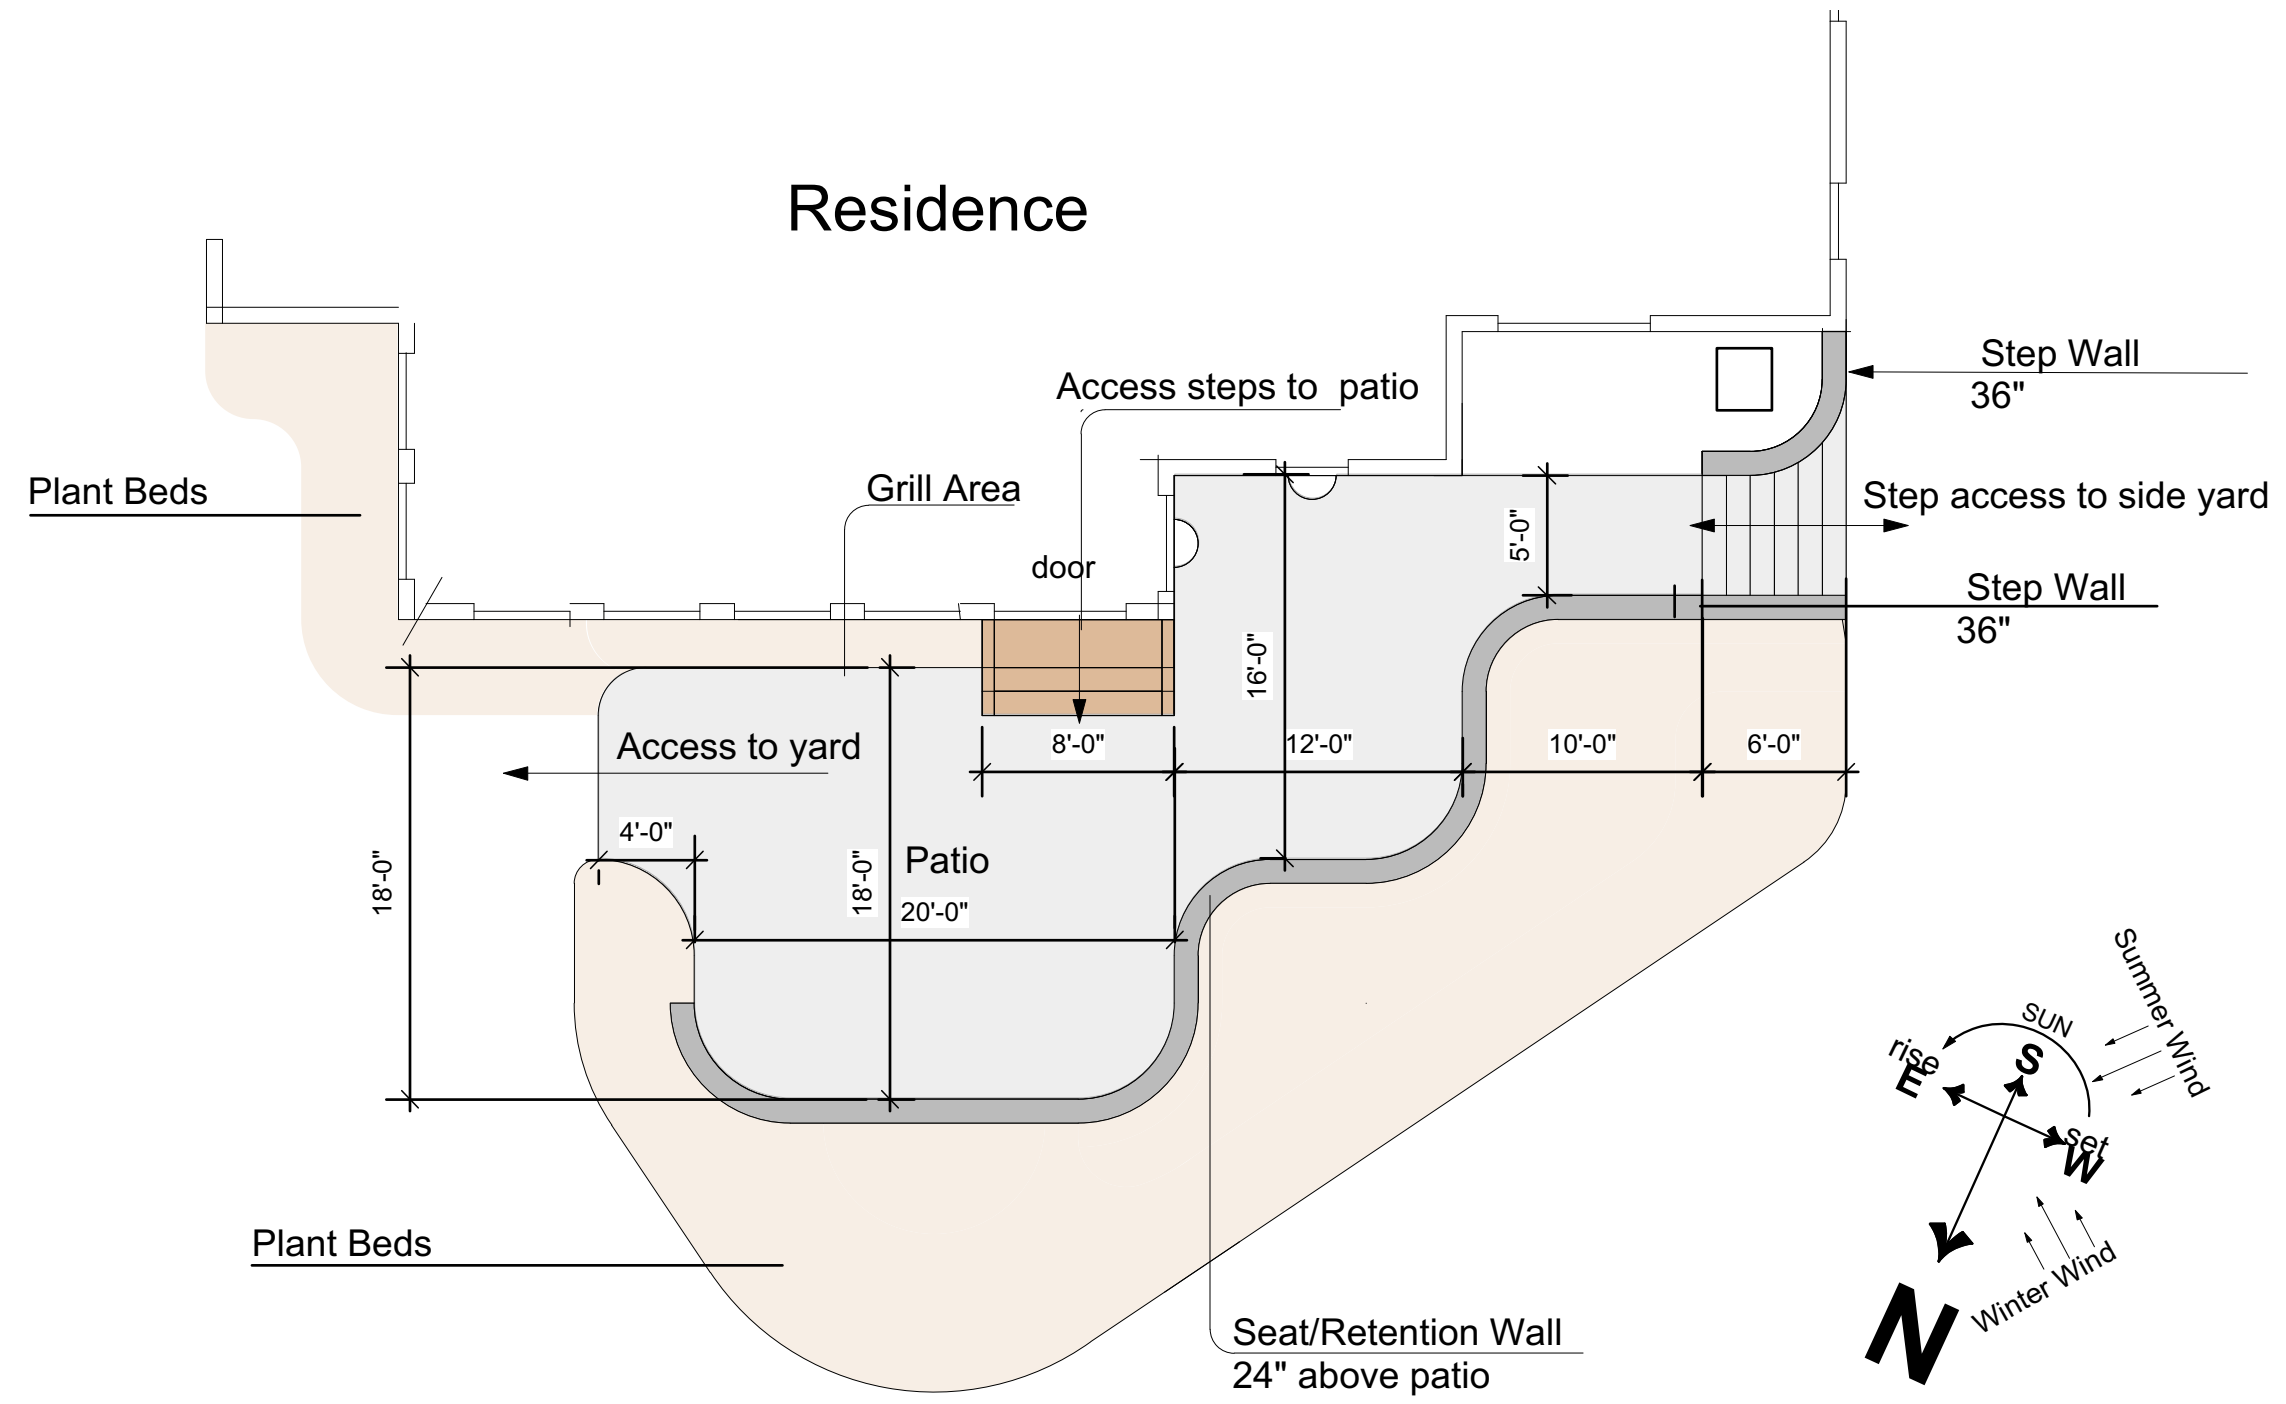

Graphic Scale
1/8"=1'-00"

Plan View