


Adanistch Residence
Rear Yard Schematic



No.	Date	Revisions

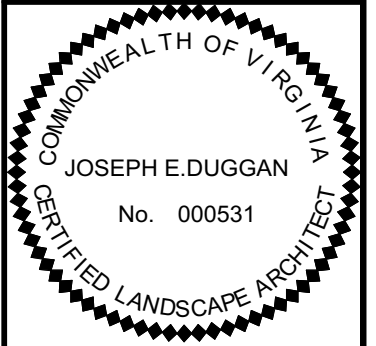

P.O. Box 605
Front Royal, Virginia, 22630
www.JdugganAssociates.com
540-974-2475

Consultant

Project Title
Rear Yard Schematic

Drawing Title
Hardscapes

Project Manager
J Duggan RLA

Drawn By

Scale

Reviewed By
JD

Drawing No.


Date
8-25-16

4 of 4


CAD File

Total Sheets

Residence

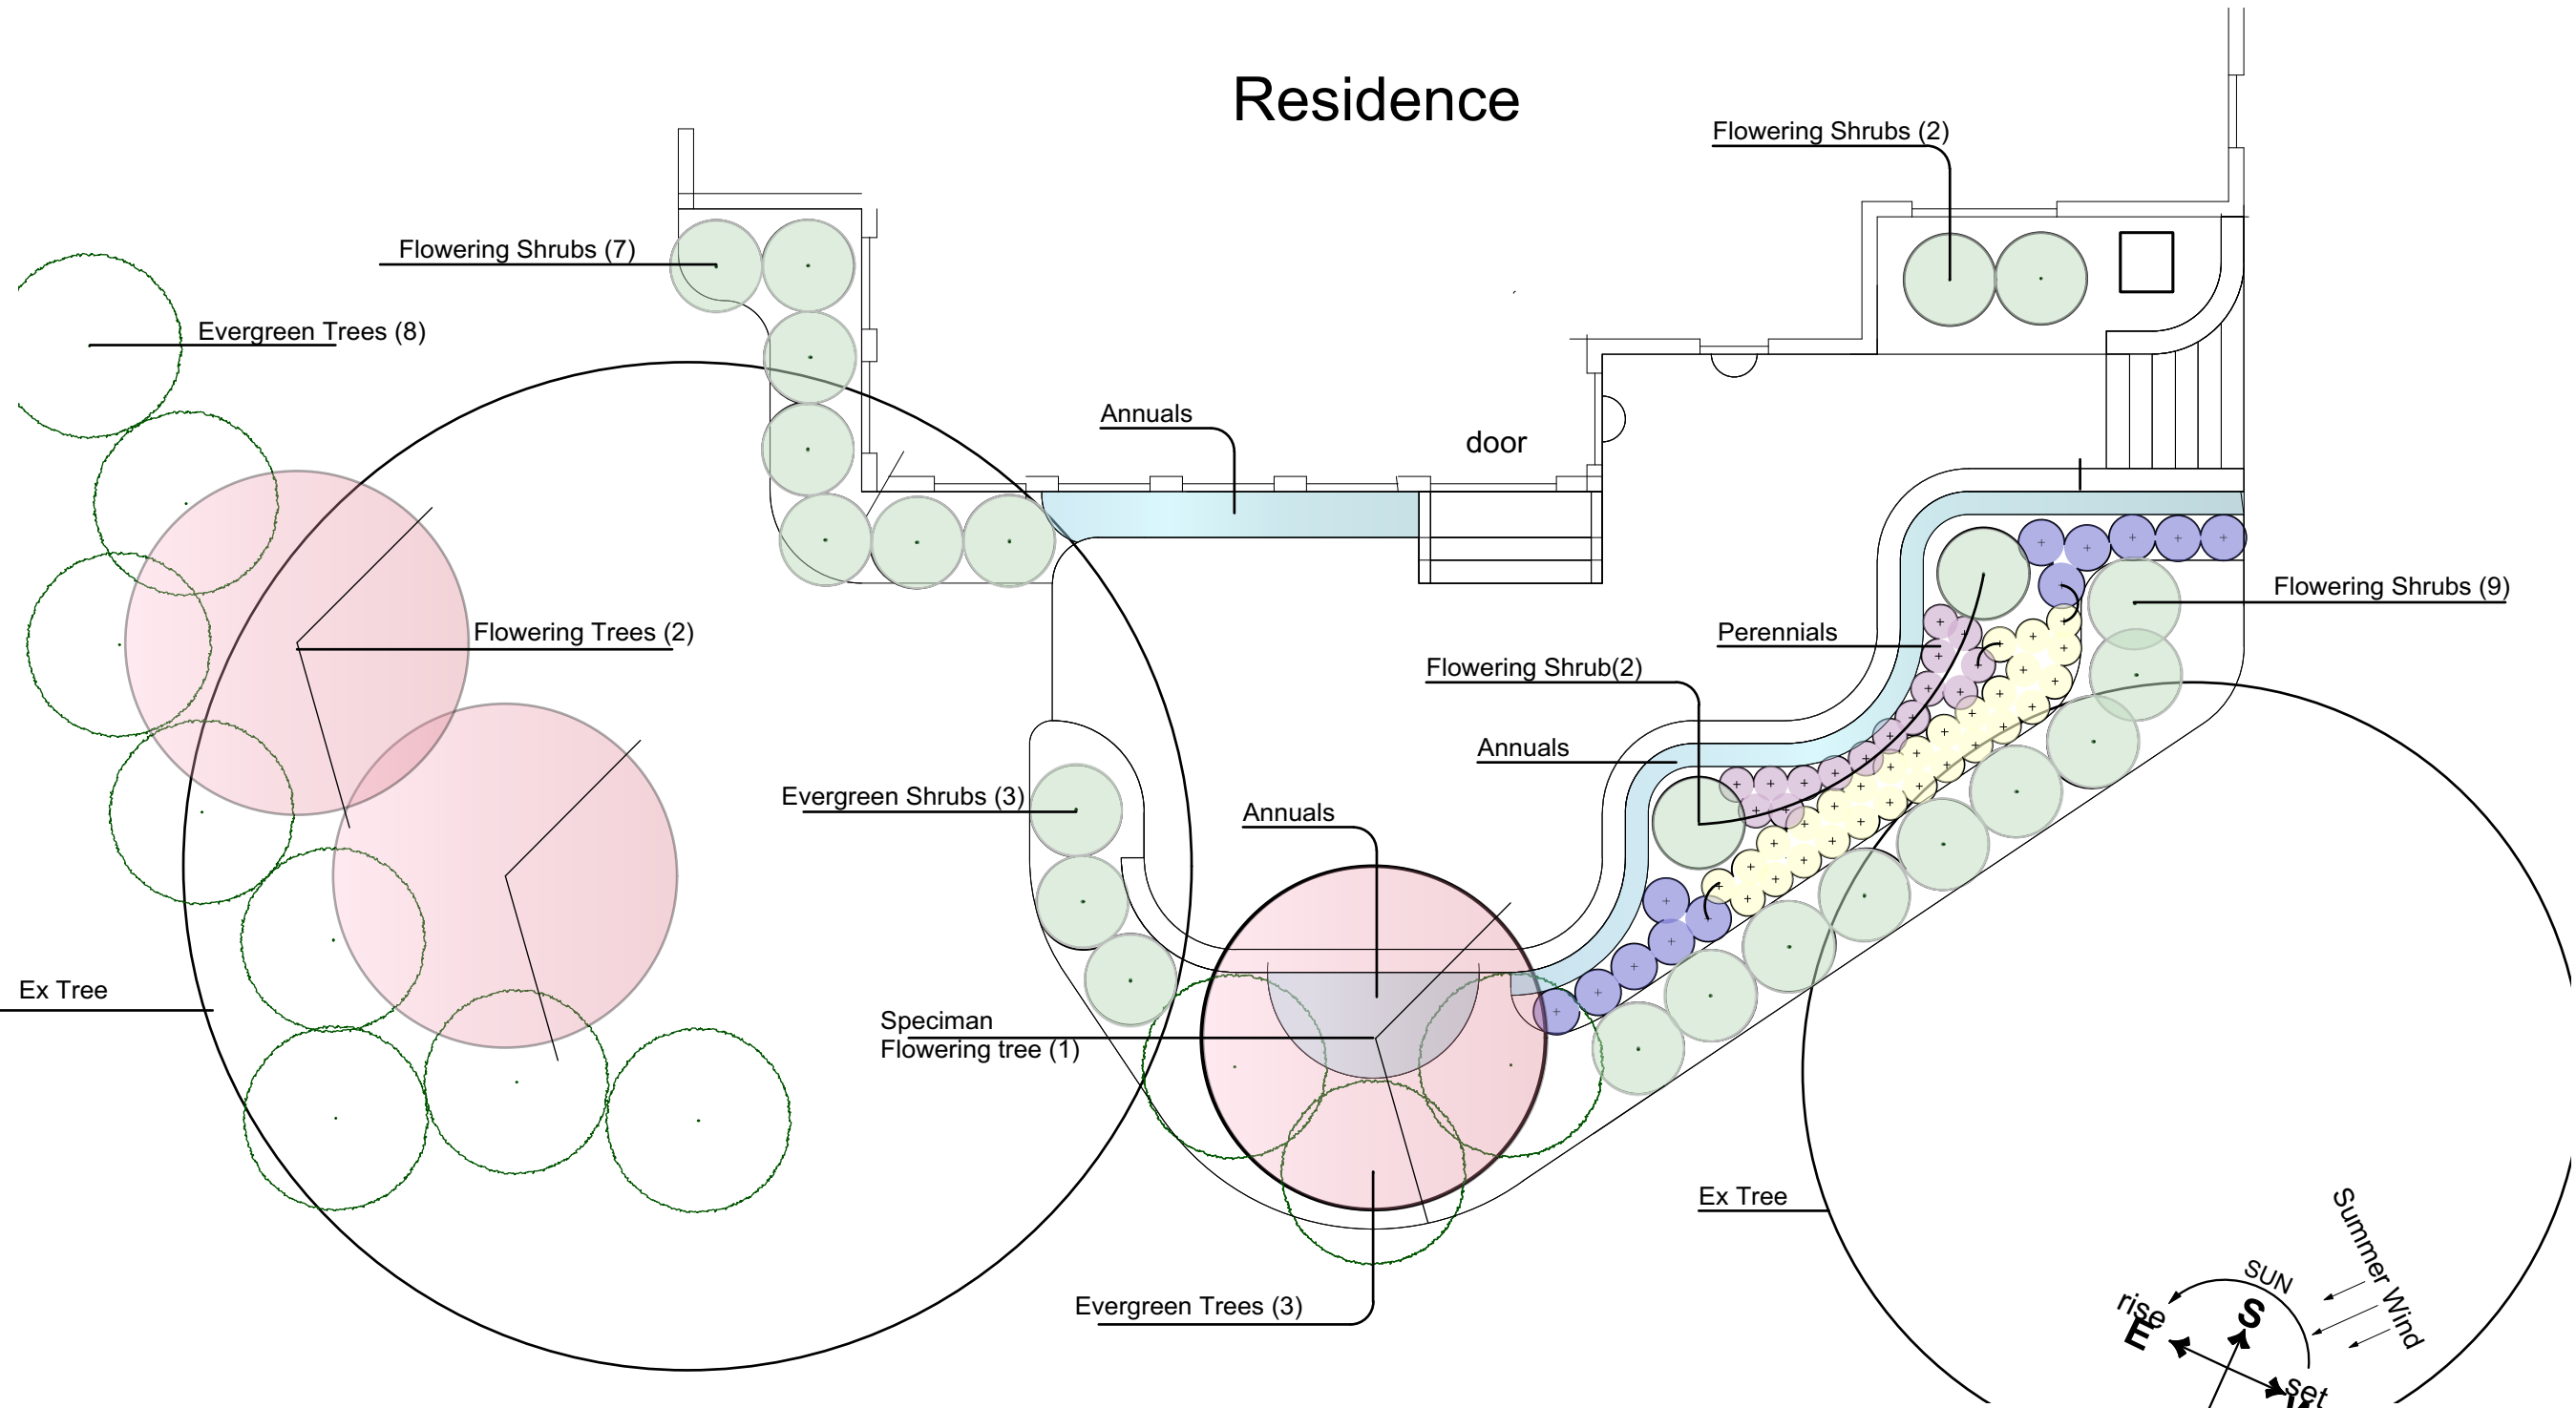

Plan View

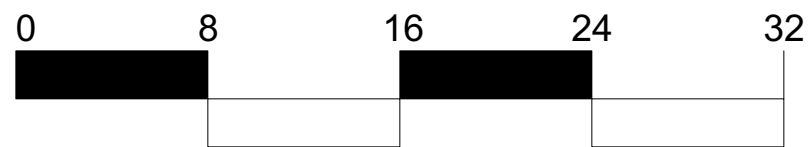

Graphic Scale
1/8"=1'-00"

