




**Pool Location Plan**  
scale 1/8" = 1'-00"

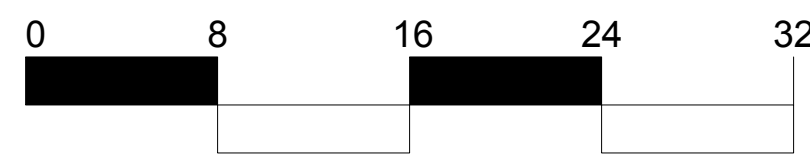


Graphic Scale  
1/8" = 1'-00"

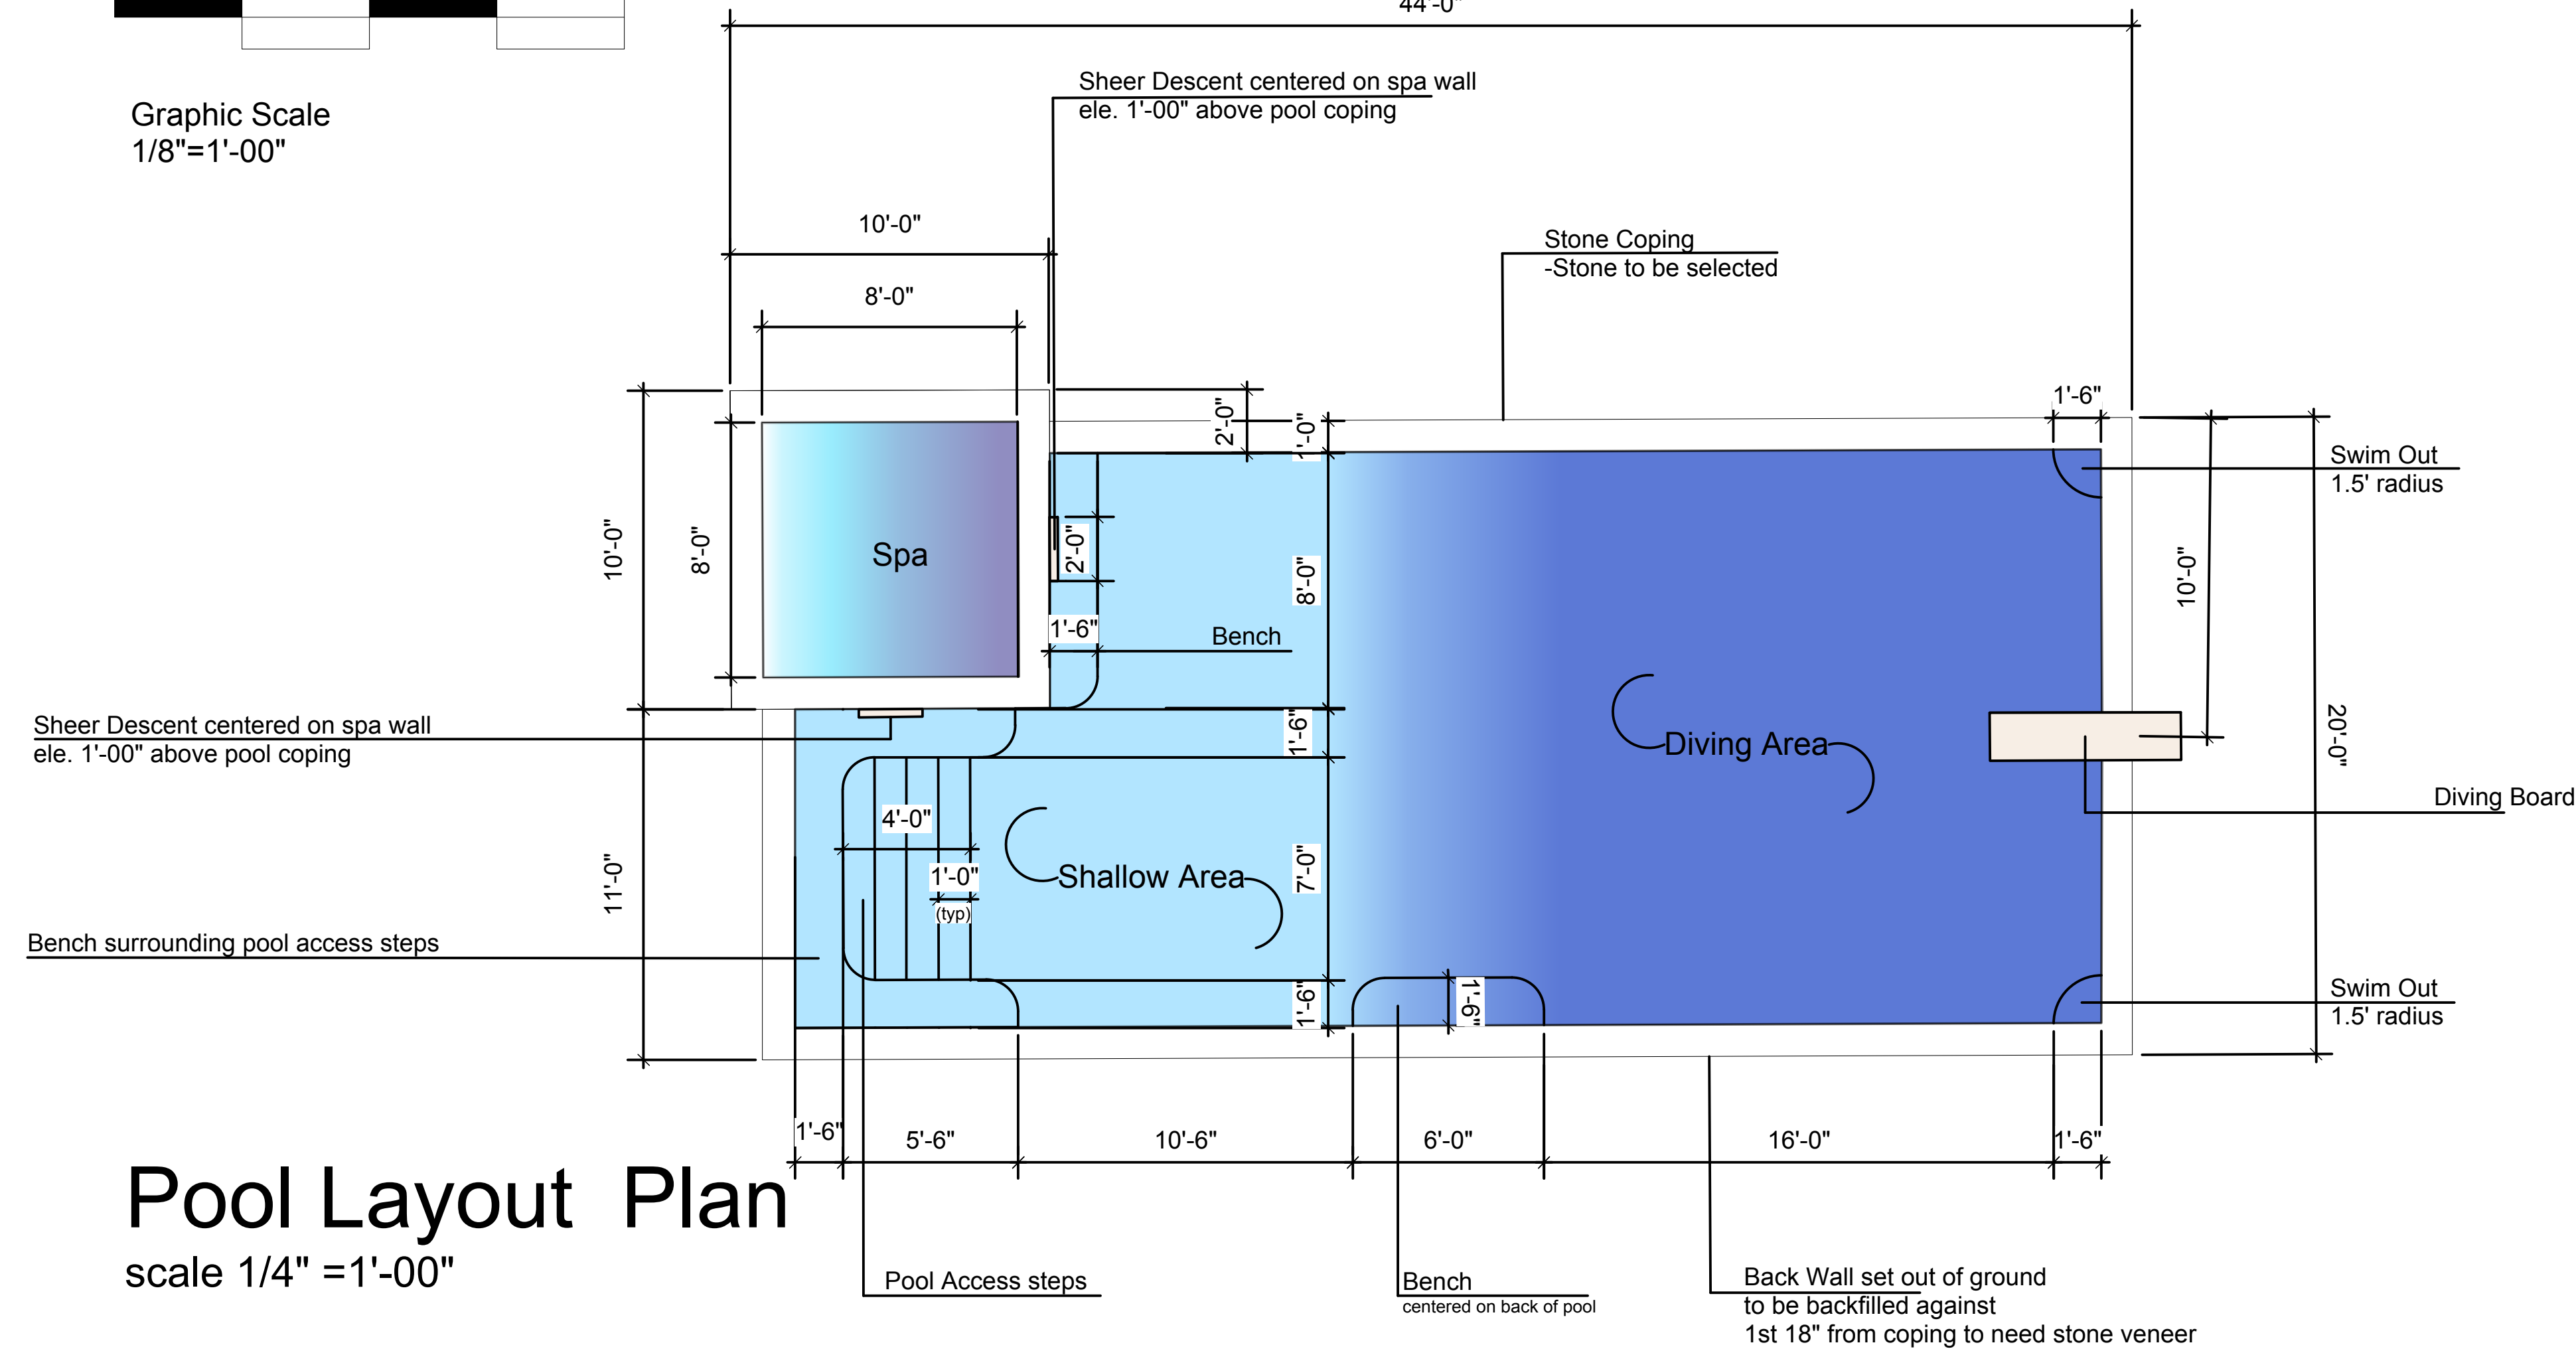


**Pool Layout Plan**  
scale 1/4" = 1'-00"

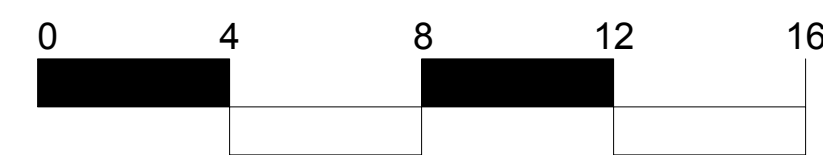

Graphic Scale  
1/4" = 1'-00"

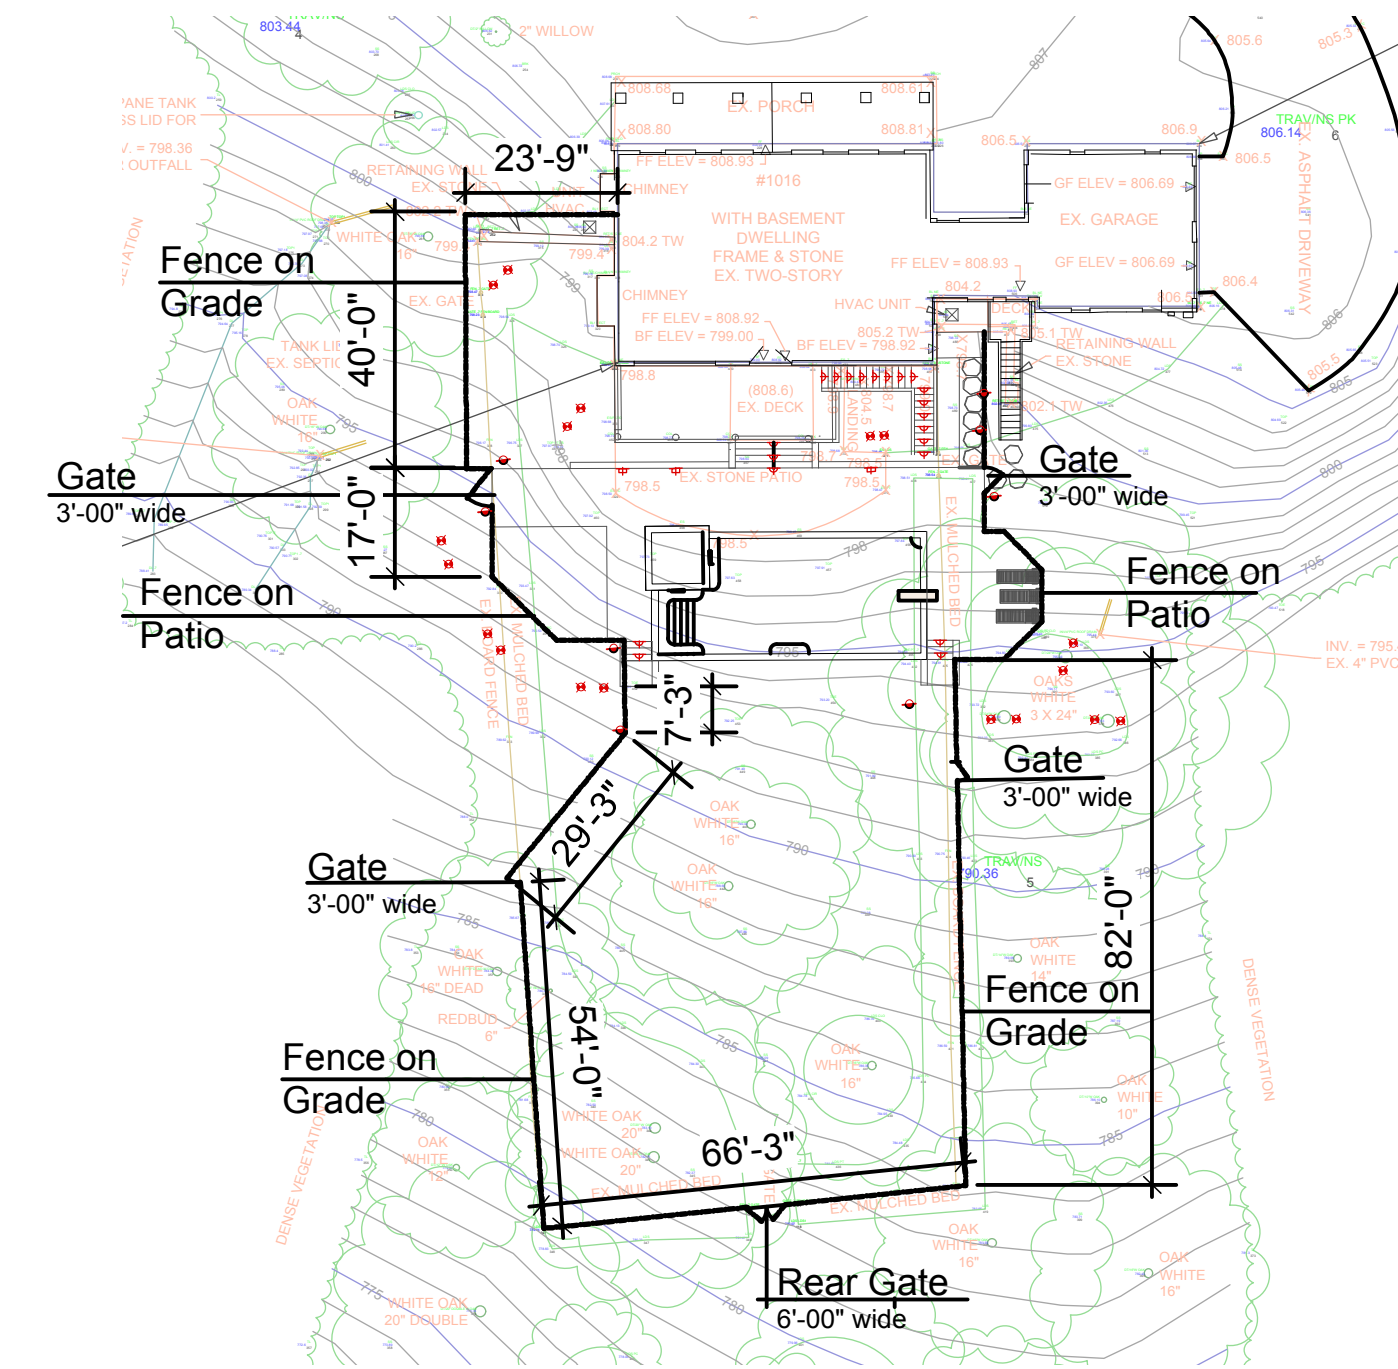

**Fence Layout Plan**  
scale 1" = 30'-00"

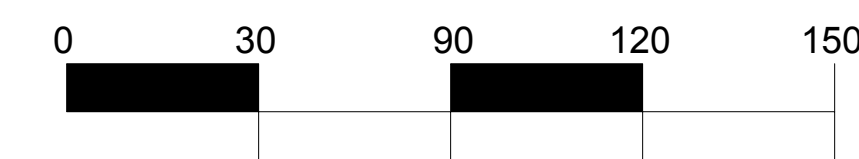


Graphic Scale  
1" = 30'-00"

**Note:**

These are not construction documents-final layout and dimensioning of all proposed items to be finalized by contractor during bidding process. J. Duggan Associates is not responsible for problems arising from use of these documents for actual construction.

**Wilkins Residence**  
**Pool and Surrounds**  
**Master Plan**

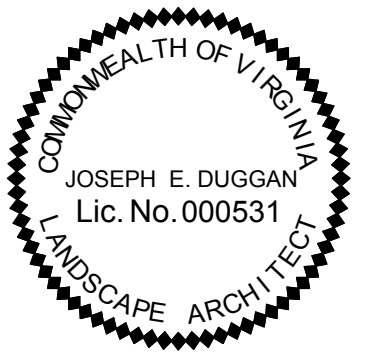

No.	Date	Revisions
-----	------	-----------

**Design Firm**

**J. Duggan & Associates**  
Landscape Architecture

151 Windy Hill Lane, Winchester, VA 22602  
540)974-2475 www.jdugganandassociates.com

**Consultant**

**Project Title**  
Pool and Surrounds

**Drawing Title**  
Pool Location and Layout Plan  
Fence Layout Plan

**Project Manager**  
J Duggan RLA

<b>Drawn By</b> TM/JD	<b>Scale</b> As Shown
--------------------------	--------------------------

<b>Reviewed By</b> JD	<b>Drawing No.</b>
--------------------------	--------------------

<b>Date</b> 08-23-2015	
---------------------------	--

<b>CAD File</b>	2 of 5 Total Sheets
-----------------	------------------------