



## Deck Layout Plan

scale 1/8" = 1'-00"

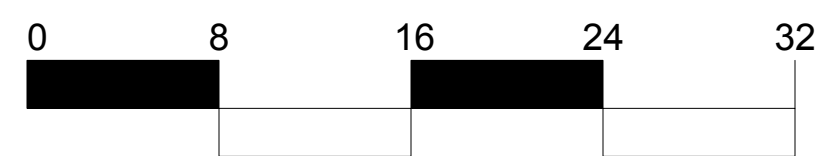


Graphic Scale  
1/8"=1'-00"

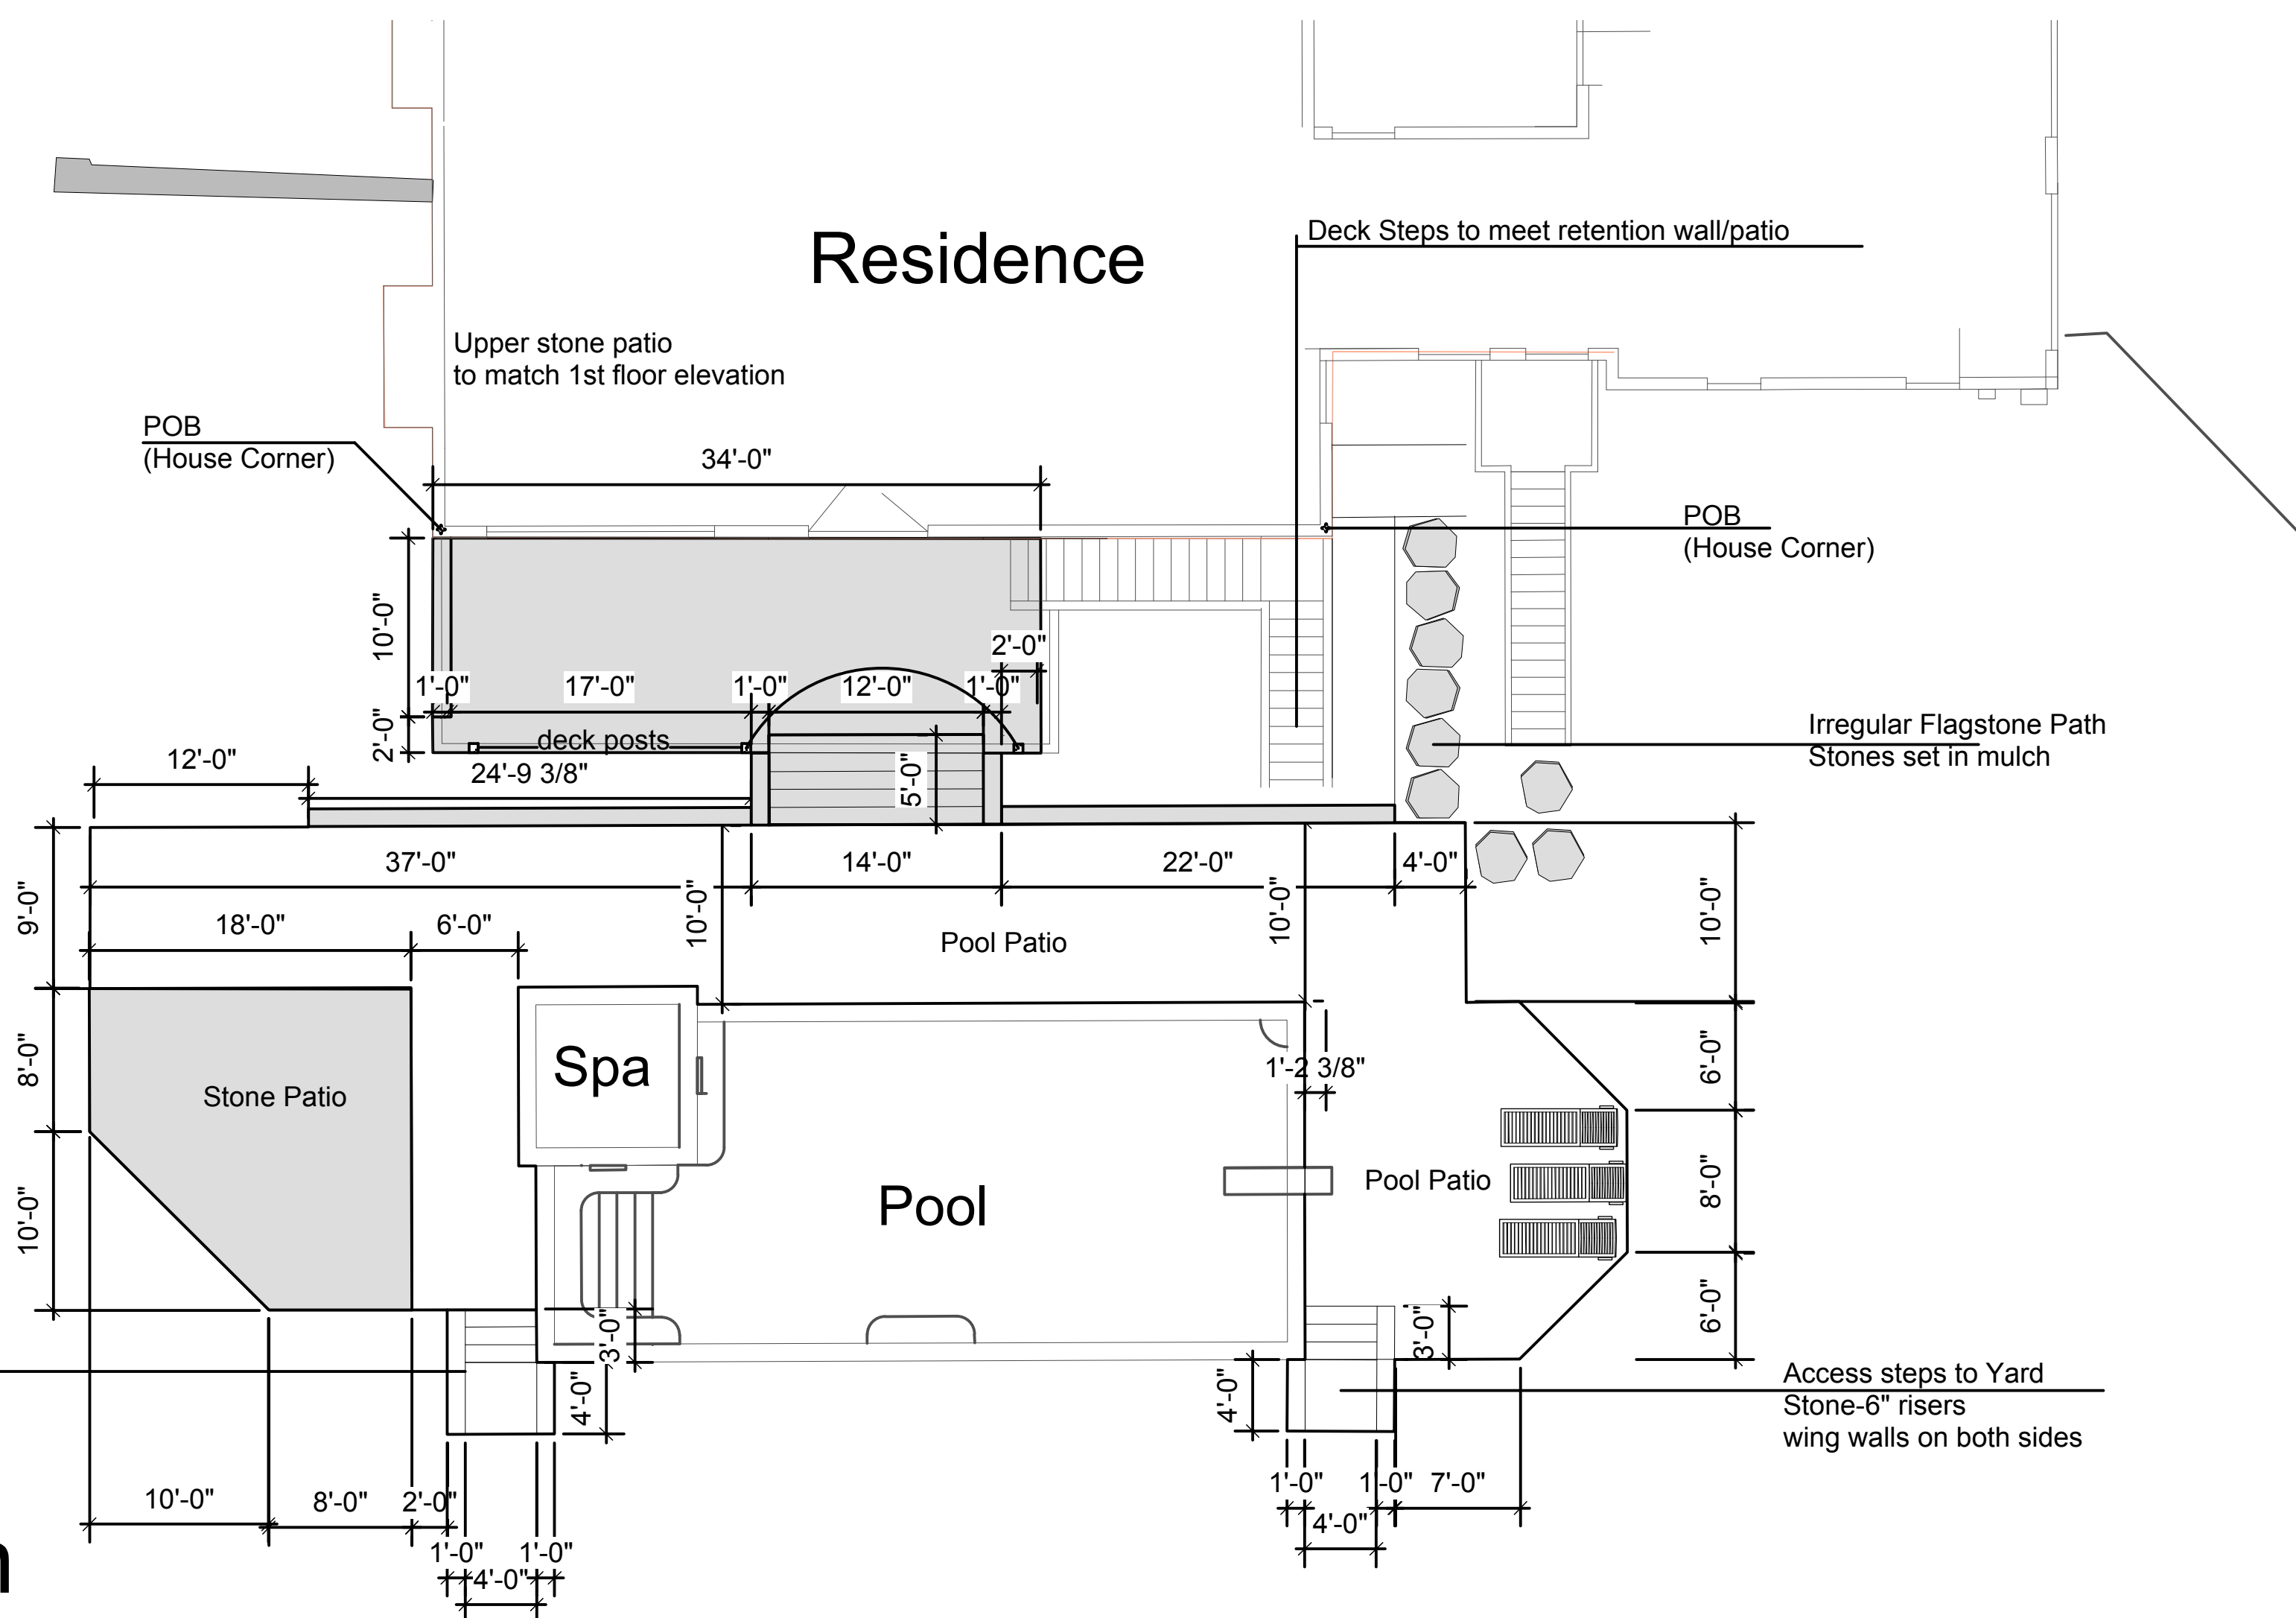

## Pool Surrounds/Hardscape Plan

scale 1/8" = 1'-00"

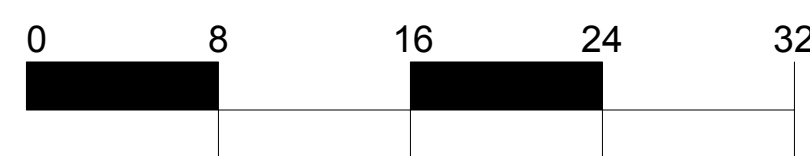


Graphic Scale  
1/8"=1'-00"

### Note:

These are not construction documents-final layout and dimensioning of all proposed items to be finalized by contractor during bidding process. J. Duggan Associates is not responsible for problems arising from use of these documents for actual construction.

# Wilkins Residence Pool and Surrounds Master Plan

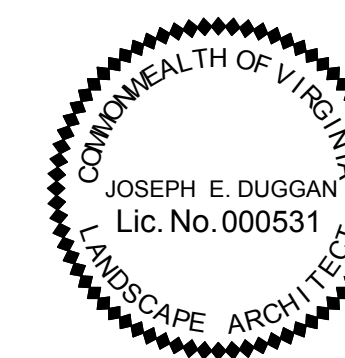

No.	Date	Revisions

### Design Firm



151 Windy Hill Lane, Winchester, VA 22602  
540)974-2475 www.jdugganandassociates.com

### Consultant

### Project Title

Pool and Surrounds

### Drawing Title

Pool Surrounds/Deck Layout Plan

### Project Manager

J Duggan RLA

### Drawn By

TM/JD

### Scale

As Shown

### Reviewed By

JD

### Drawing No.

### Date

08-23-2015

### CAD File

3 of 5

Total Sheets